


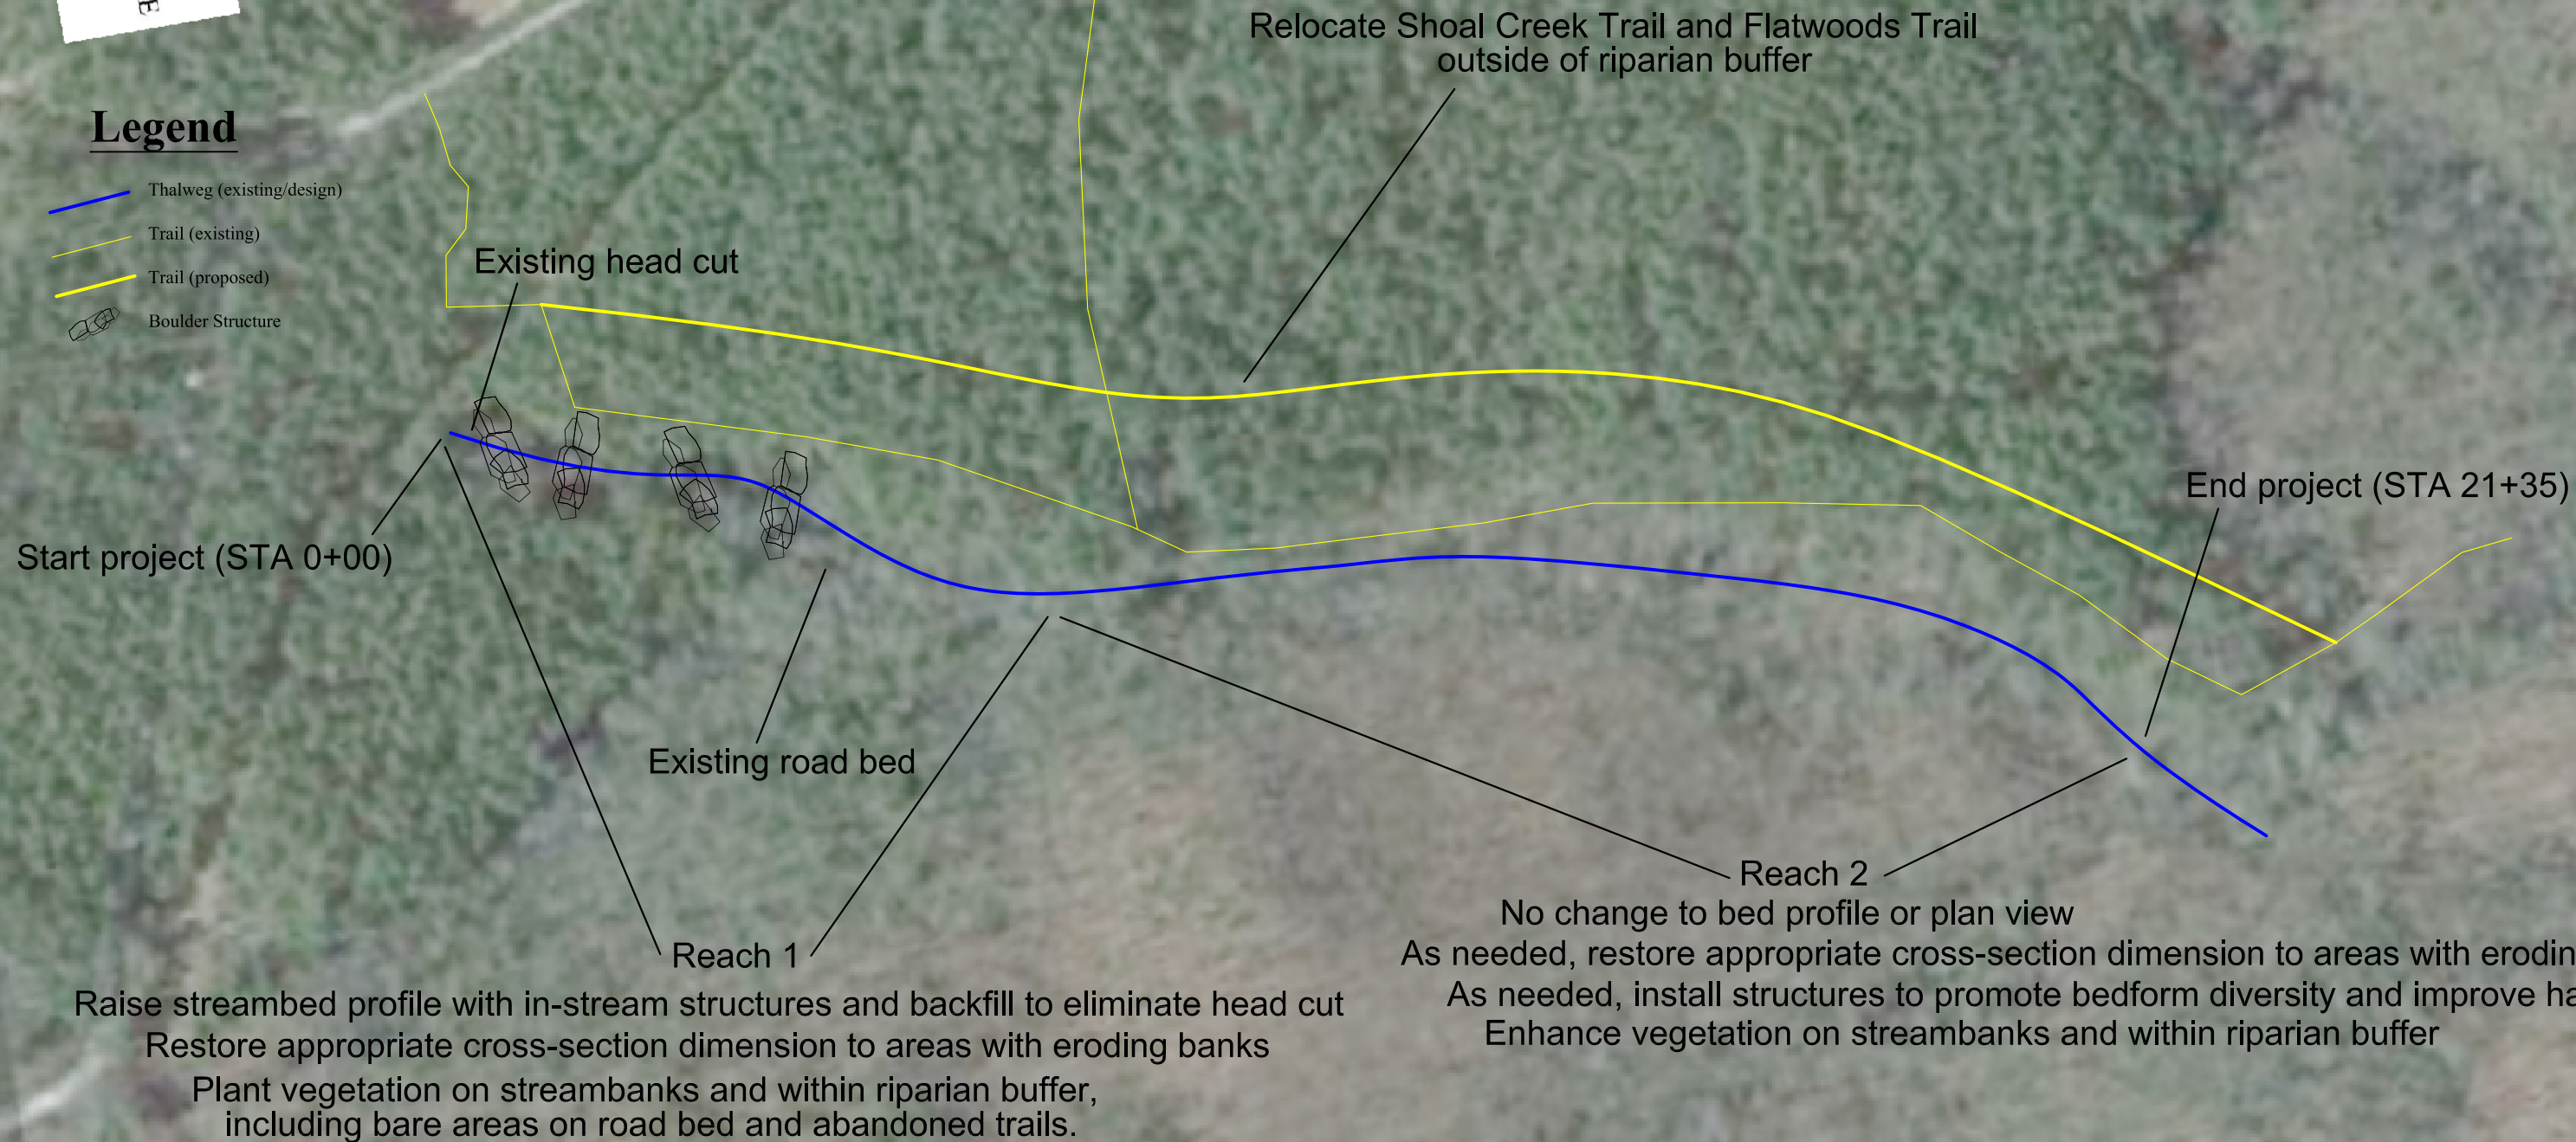

Legend

- Thalweg (existing/design)
- Trail (existing)
- Trail (proposed)
- Boulder Structure



CONCEPTUAL INFORMATION ONLY - NOT FOR CONSTRUCTION

Zink Environmental, PLLC

129 Norwood Ave, Asheville, NC 28804
828-273-8322 | jmzink@gmail.com

CONCEPTUAL DESIGN SHOAL CREEK (S15)

Designed By: JMZ

Date:
October 23, 2015

Scale:
1" = 200'

Little River Restoration Master Plan
DuPont State Recreational Forest
Transylvania and Henderson Counties, North Carolina

Sheet
G2