



LONGITUDINAL PROFILE: RIFFLE/POOL (MEANDERING) STREAM

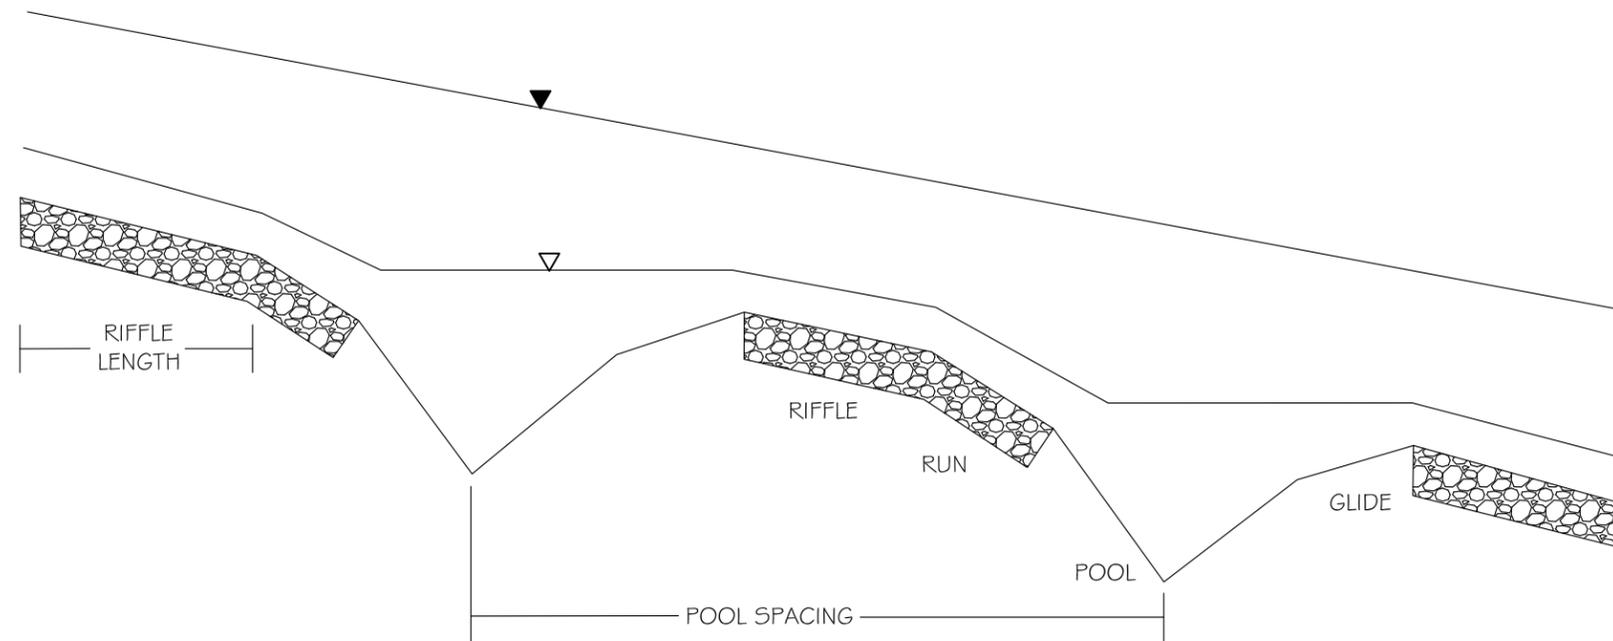

- ▼ BANKFULL WATER SURFACE
- ▽ LOW-FLOW WATER SURFACE

LONGITUDINAL PROFILE: RIFFLE/STEP/POOL STREAM

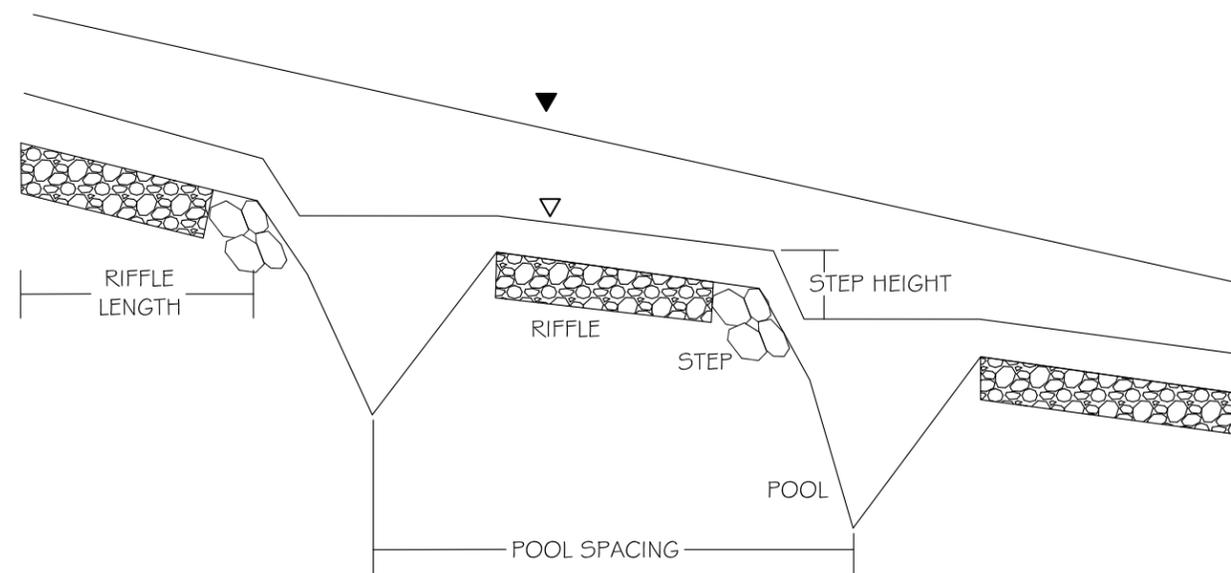

**CONCEPTUAL INFORMATION ONLY - NOT FOR CONSTRUCTION**

**Zink Environmental, PLLC**  
 129 Norwood Ave, Asheville, NC 28804  
 828-273-8322 | jmzink@gmail.com

CONCEPTUAL DESIGN  
LONGITUDINAL PROFILE

Designed By: JMZ

Date:  
 October 23, 2015

Scale:  
 NOT TO SCALE

Little River Restoration Master Plan  
 DuPont State Recreational Forest  
 Transylvania and Henderson Counties, North Carolina

Sheet  
 G6